




WEST ZONE POWER DISTRIBUTION COMPANY LTD.

CIRCLE NAME : O & M CIRCLE, KUSHTIA

UNIT OFFICE NAME : BHERAMARA ELECTRIC SUPPLY, KUSHTIA

EXISTING PHYSICAL FEATURES & TOPOGRAPHIC SURVEY MAP

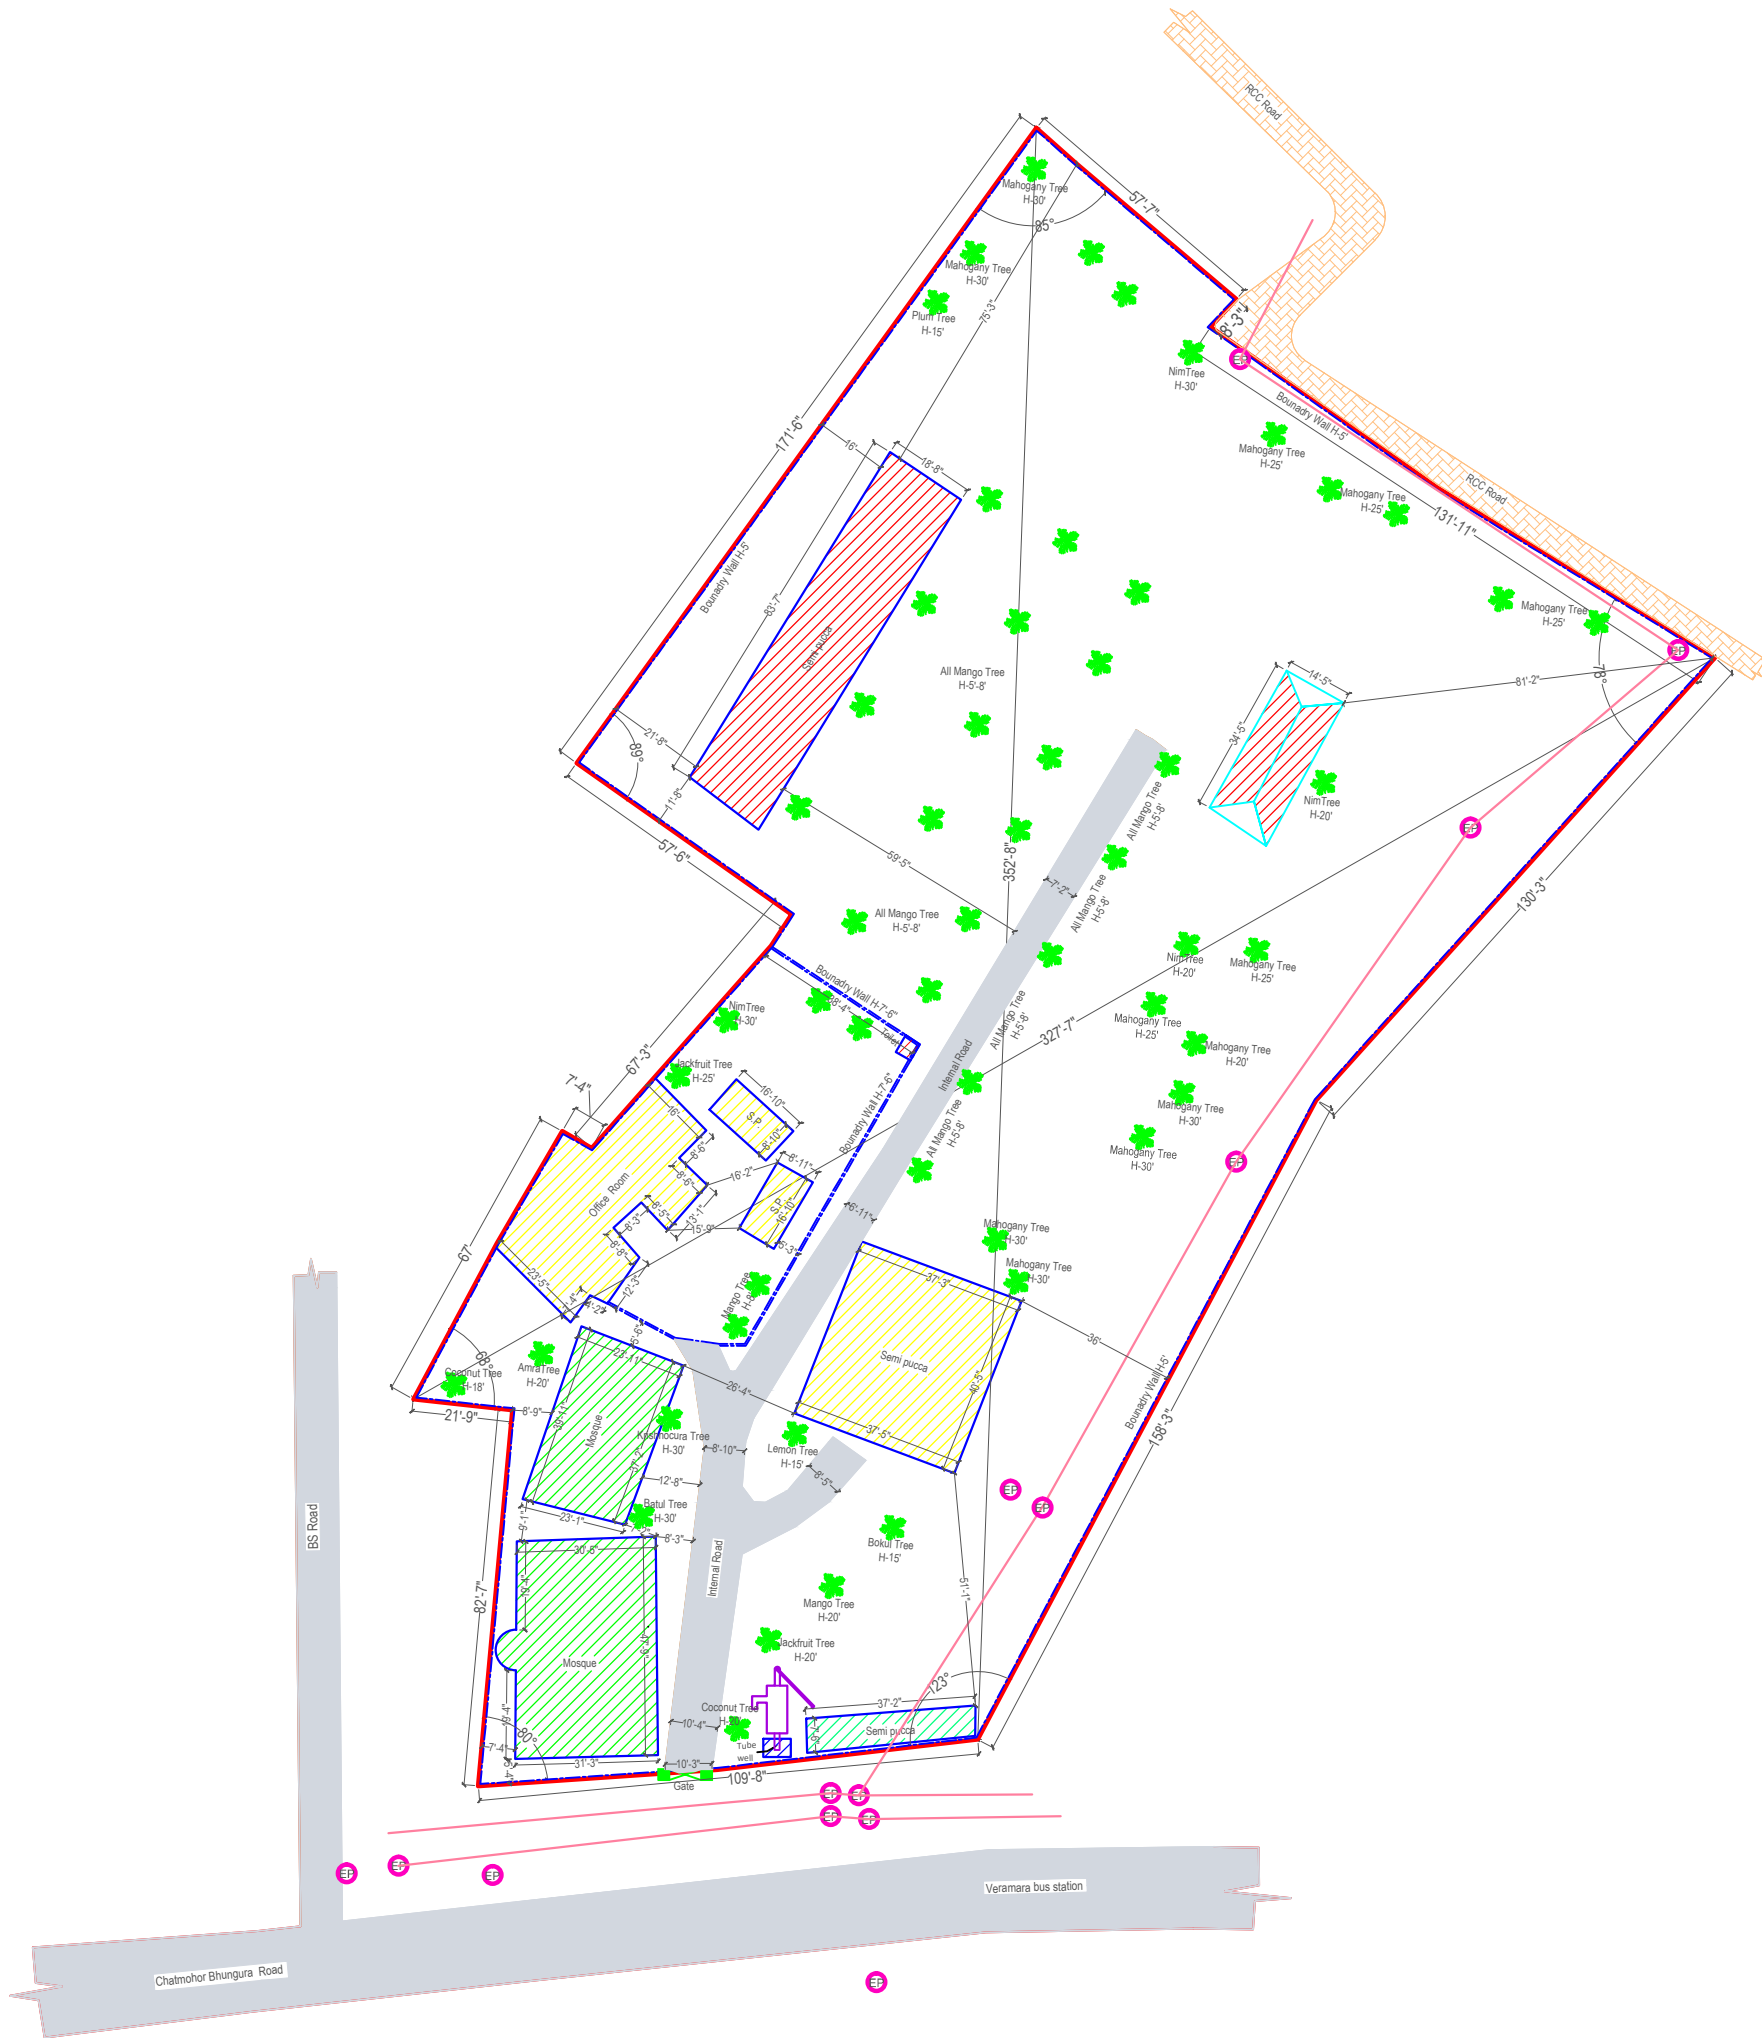


OFFICE COMPLEX BHERAMARA, KUSHTIA

SCALE 1 : 300

UPAZILLA : BHERAMARA

DISTRICT : KUSHTIA

LOCATION NAME	LAND LOCATION	LEGEND	LAND AREA		CONSULTANT	
OFFICE COMPLEX BHERAMARA, KUSHTIA	MOUZA : Bheramara JL NO. : 38 DAG NO. : RS - 773,774, 775,776,768	<ul style="list-style-type: none"> PROPERTY OUTLINE BUILDING (Good condition) BUILDING (Reparable) BUILDING (Unreparable) ● ELECTRIC POLE ROAD (PUCCA) ● TREE BOUNDARY WALL E.P CABLE LINE ⊥ TUBE-WELL 	SFT : 50632.53 SQM : 4705.62 Decimal : 116.23 Acre : 1.16	DATE: 01 JANUARY 2018 SCALE 1 : 300	SURVEYED BY: MD. ENAMUL KABIR CHECKED BY: PROSENJIT SHIKDER	 HOME CONSULTANT 33/1, PURATAN MASHJID ROAD, KHULNA KHULNA CELL: 01780-303303, 01675-851090